
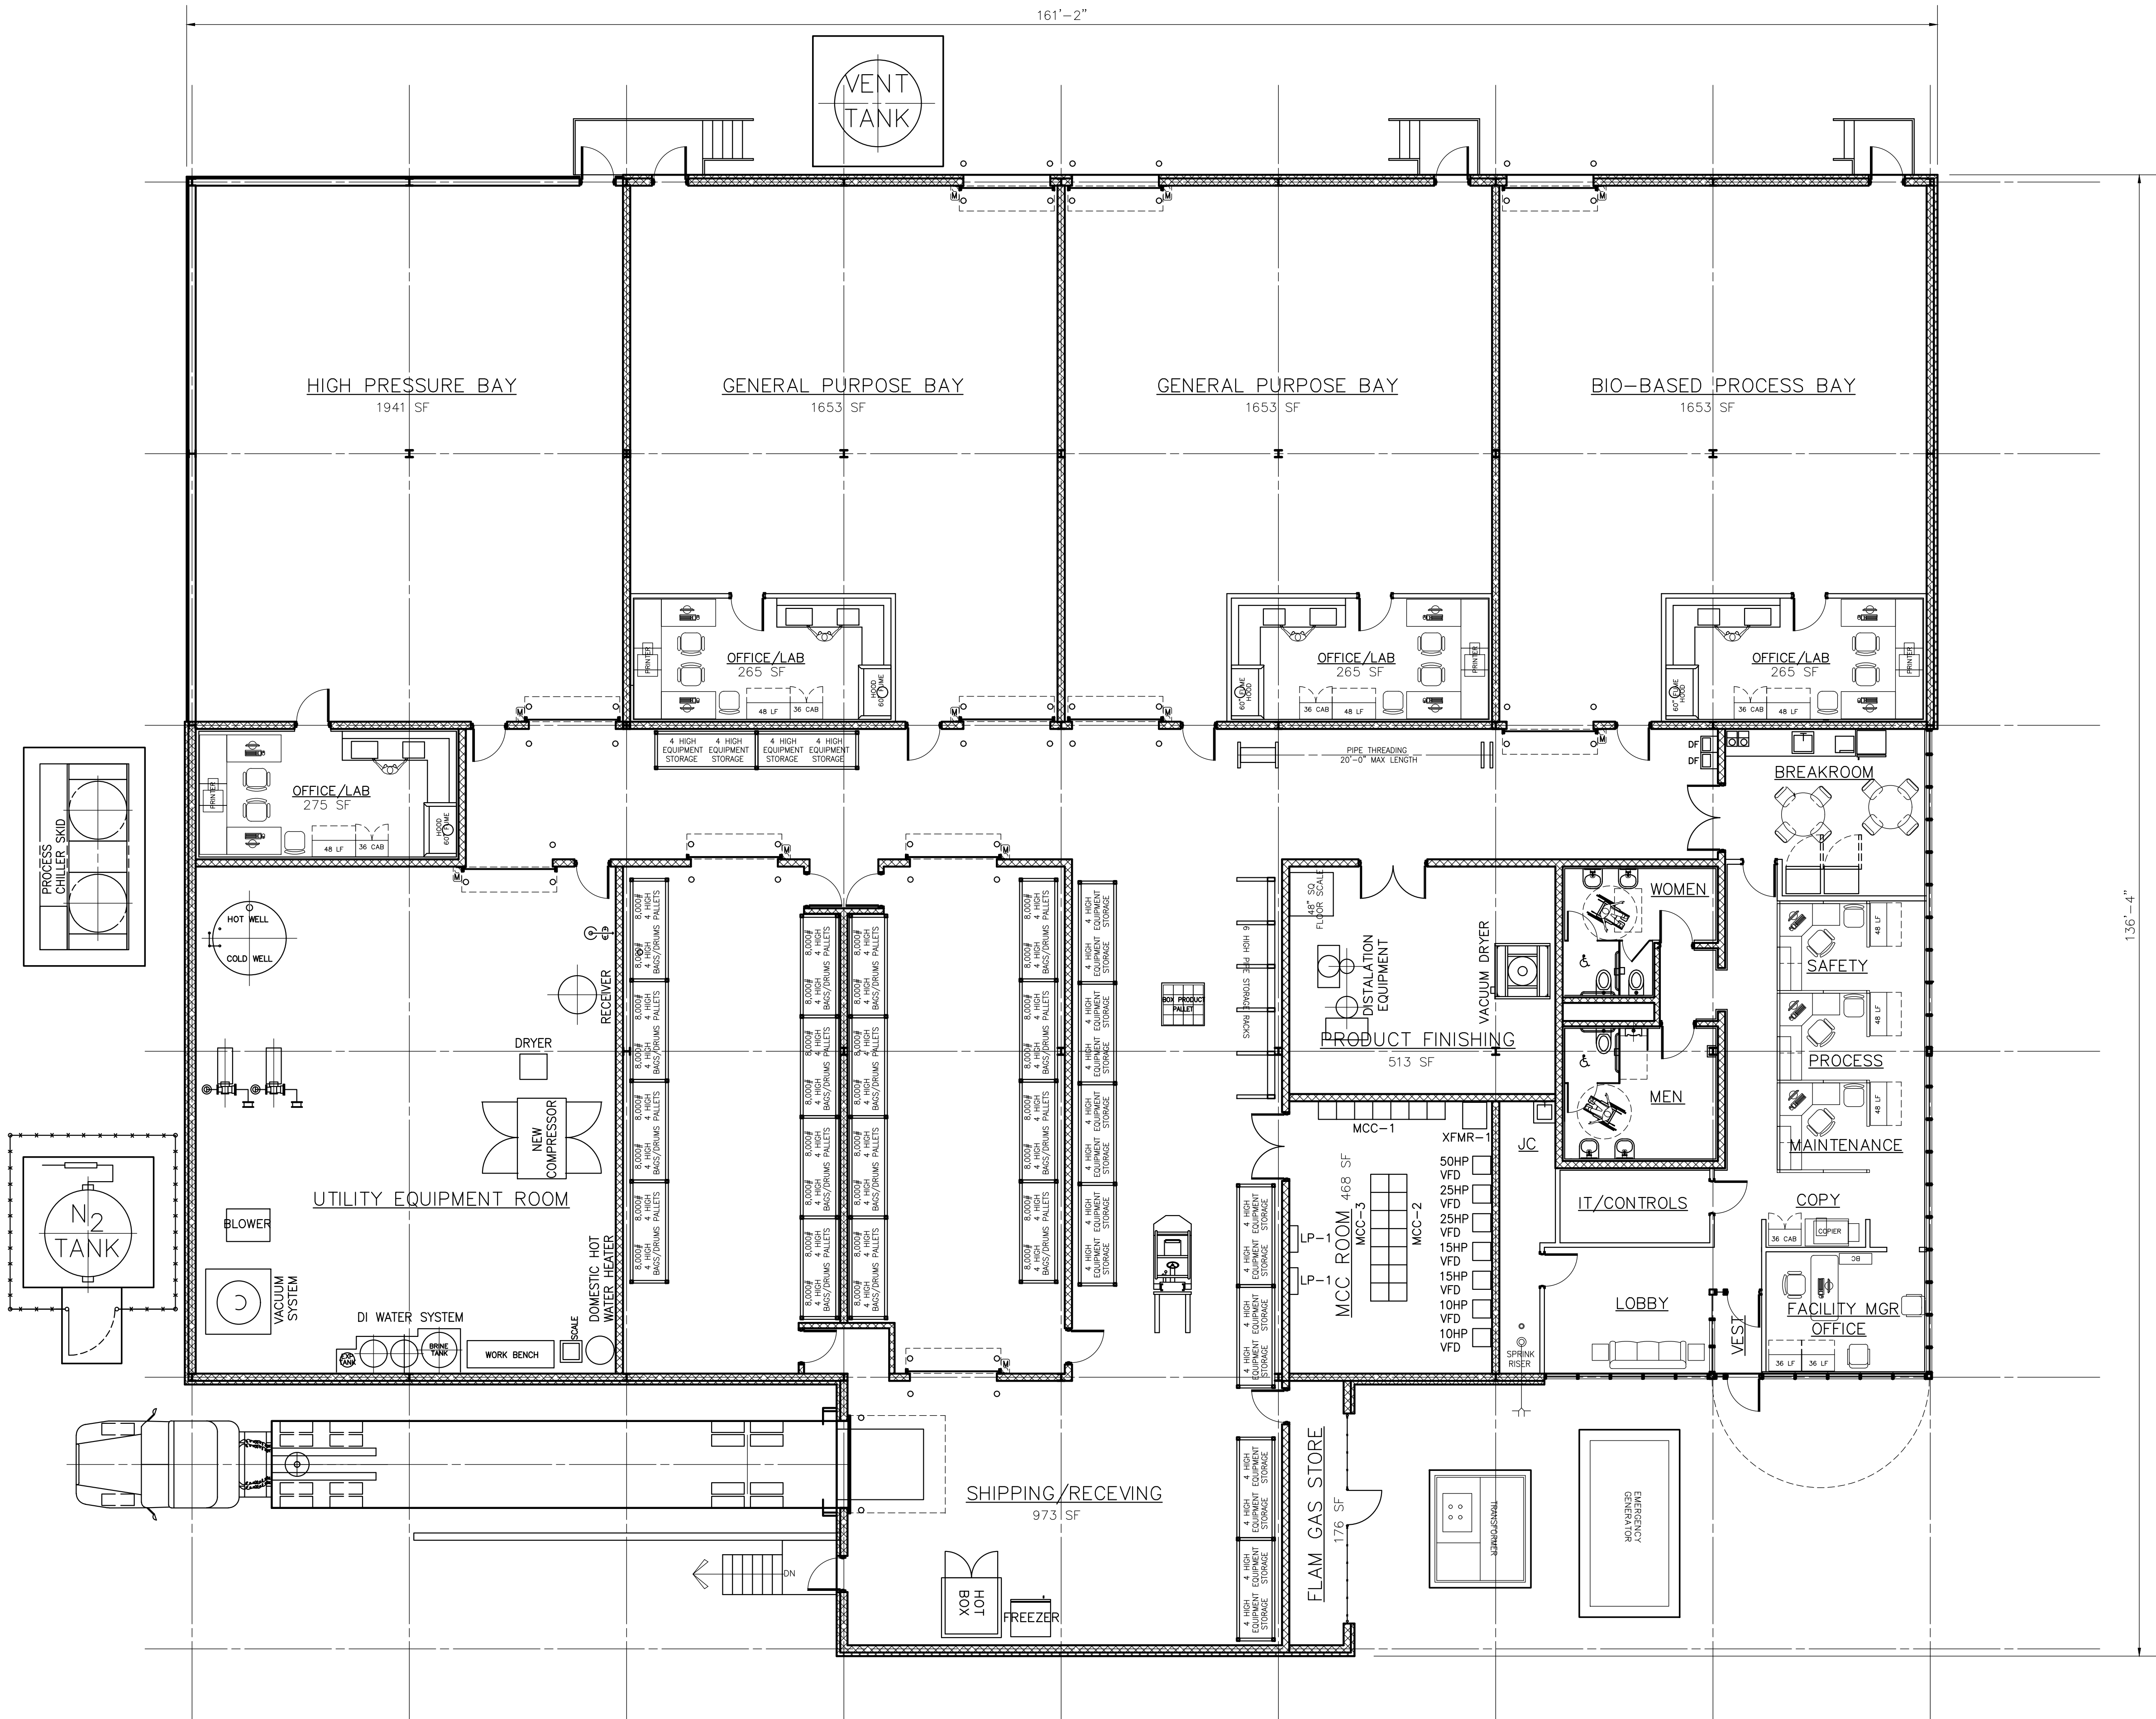


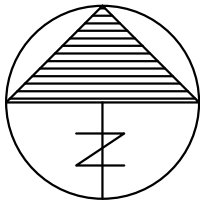

PROPOSED PILOT PLANT FACILITY
18,922 SF GROSS

4	8/28/25
JSC	P10208 BLDGLOPLAN3
PLOT SCALE: .125	

REV.	REVISION DESCRIPTION	DATE	BY	CHK'D	APP'D	CLIENT APP'D	REV.	REVISION DESCRIPTION	DATE	BY	CHK'D	APP'D	CLIENT APP'D

DRAWN BY: JSC DATE
CHK'D. BY: DATE
APPV'D. BY: DATE
SCALE: 1/8"=1'-0" B.M.

PLANT DEPT.
TITLE PROPOSED 4 BAY PILOT PLANT SITE LAYOUT

REFERENCE DRAWINGS	
ENGINEERS	
CHEMSTRESS CONSULTANT COMPANY 39 S. MAIN STREET AKRON, OHIO 44308 CCC_PROJ#	
APPROVAL	CONTRACT NO.
CHEMSTRESS DRAWING NO.	REV. 0
PILOTPLAN3	
CLIENT	
CLIENT DRAWING NO.	REV.